

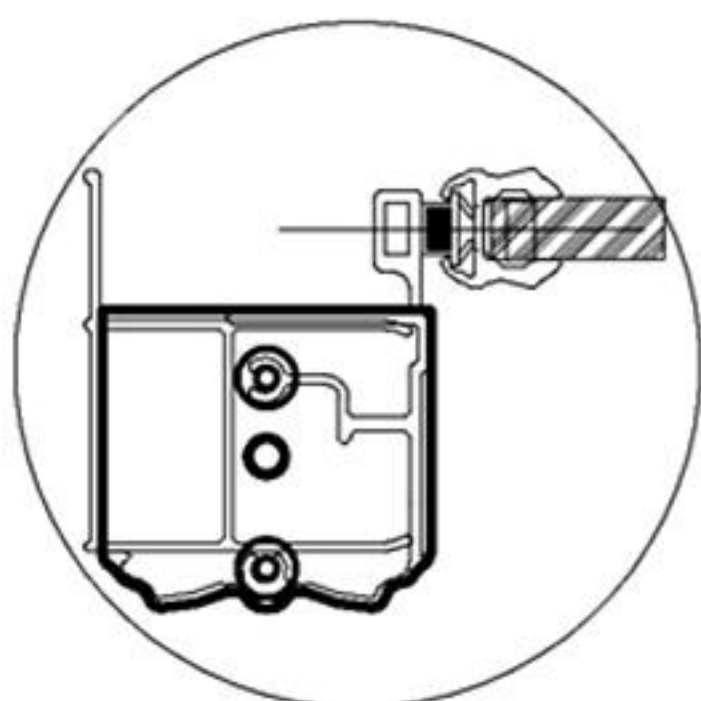
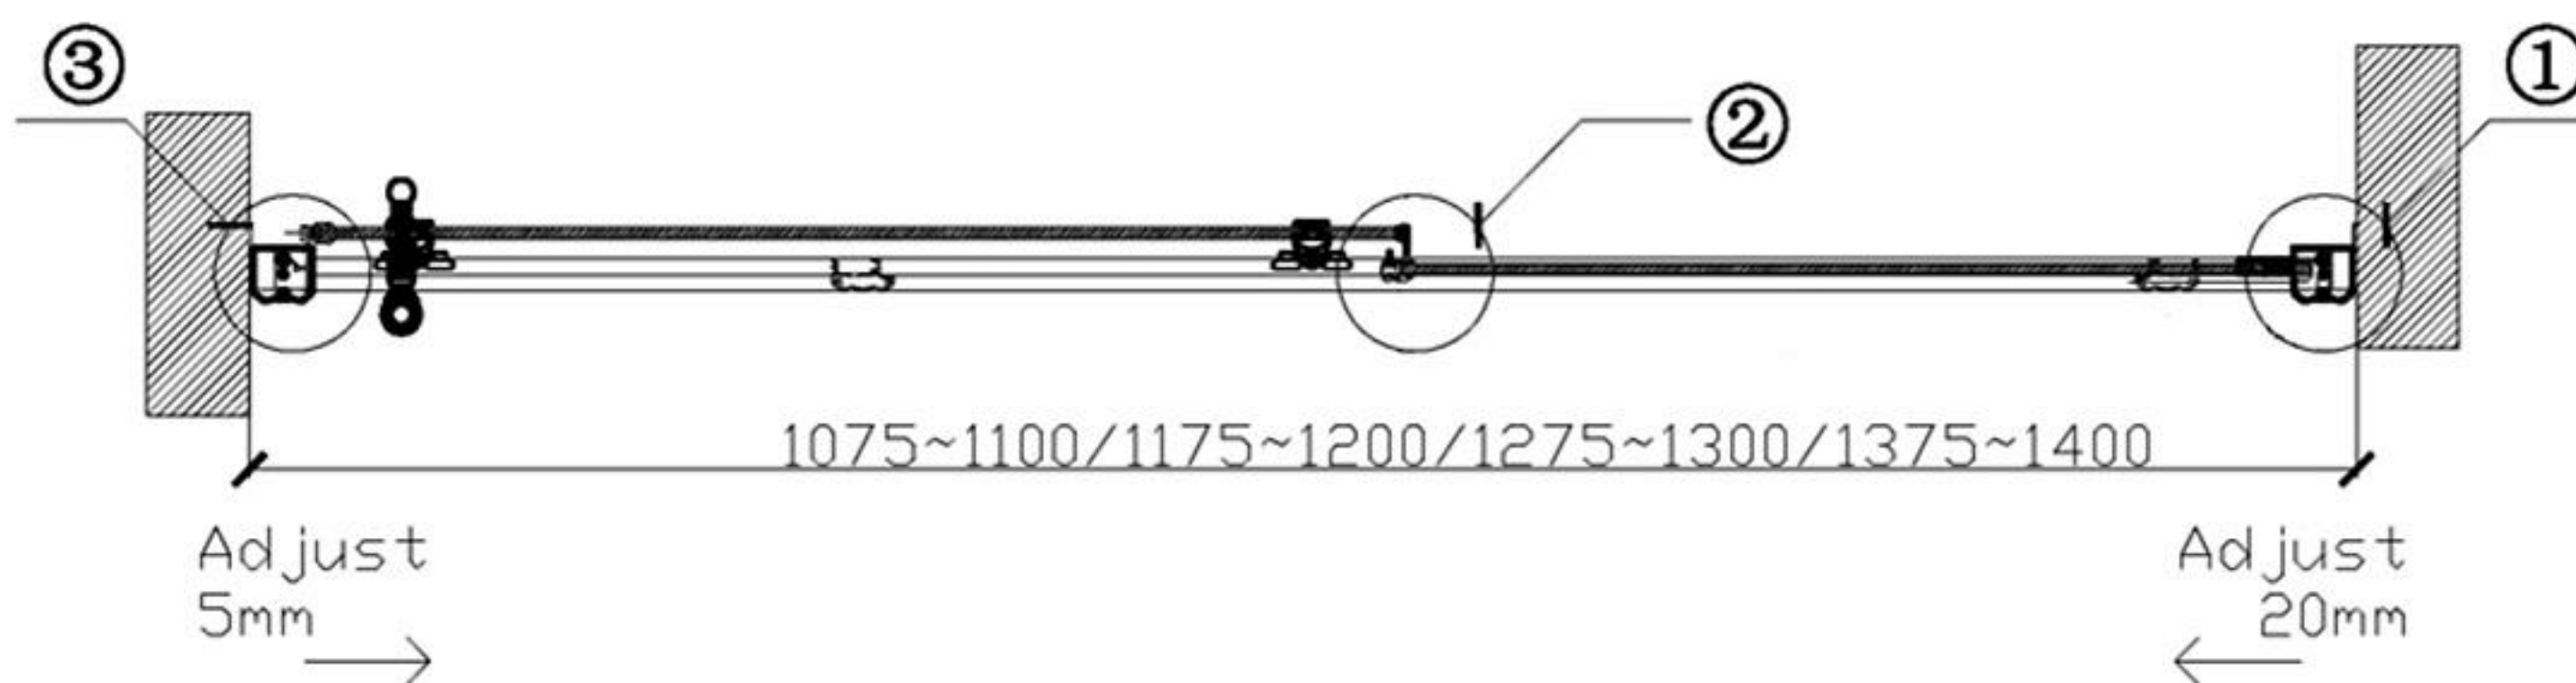


Šířka vstupu
Entrance width


430/480/530/580

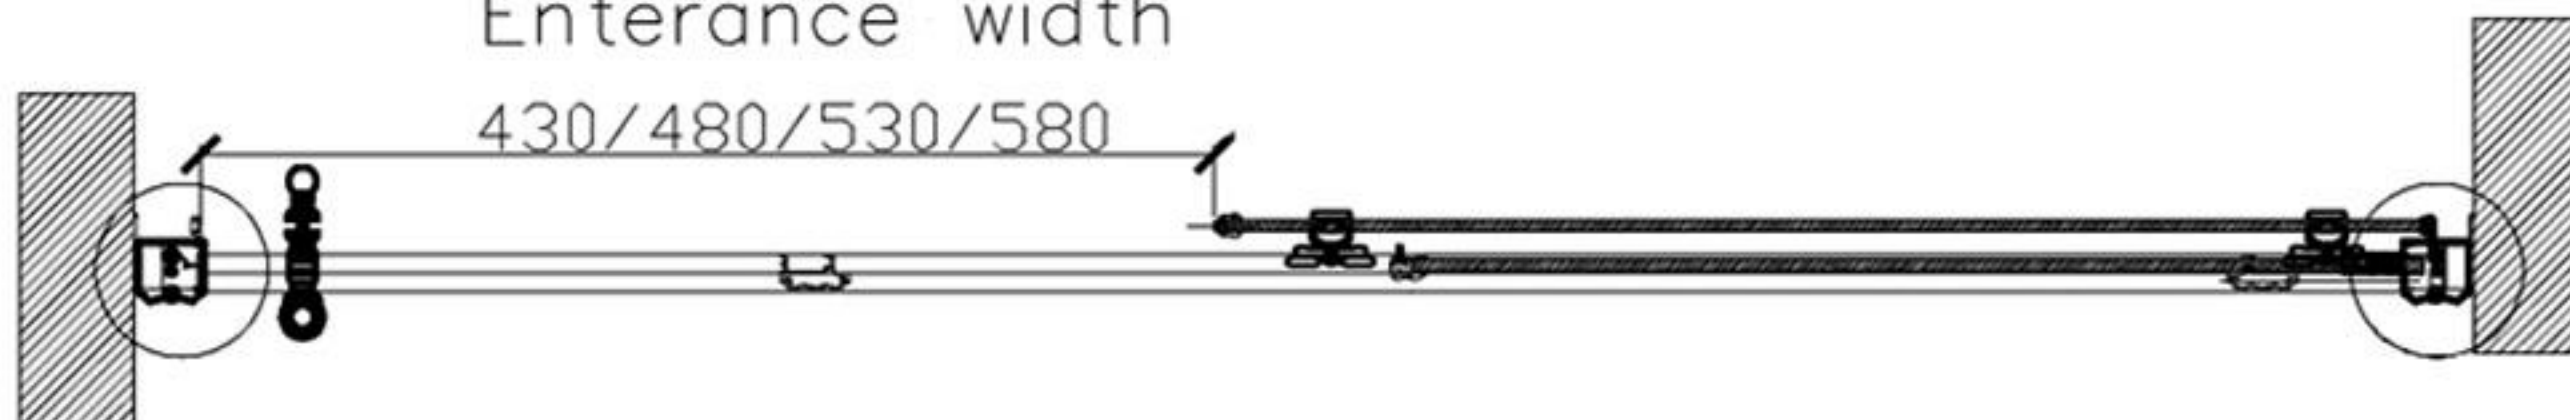

③
5:1

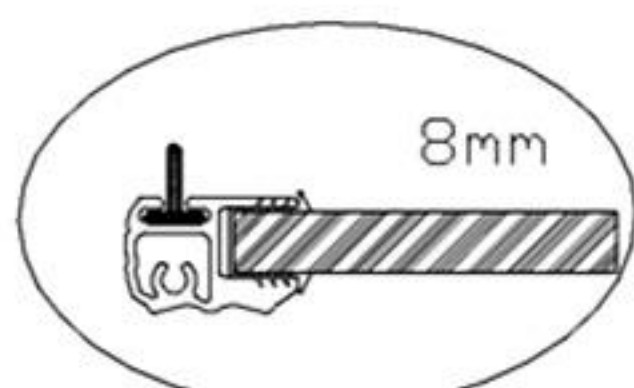

②
5:1

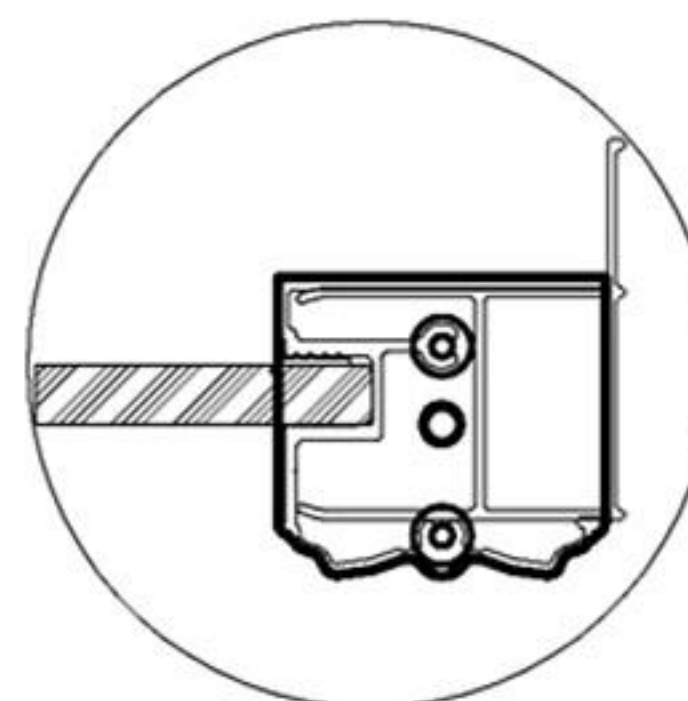

①
5:1